



KEY PLAN

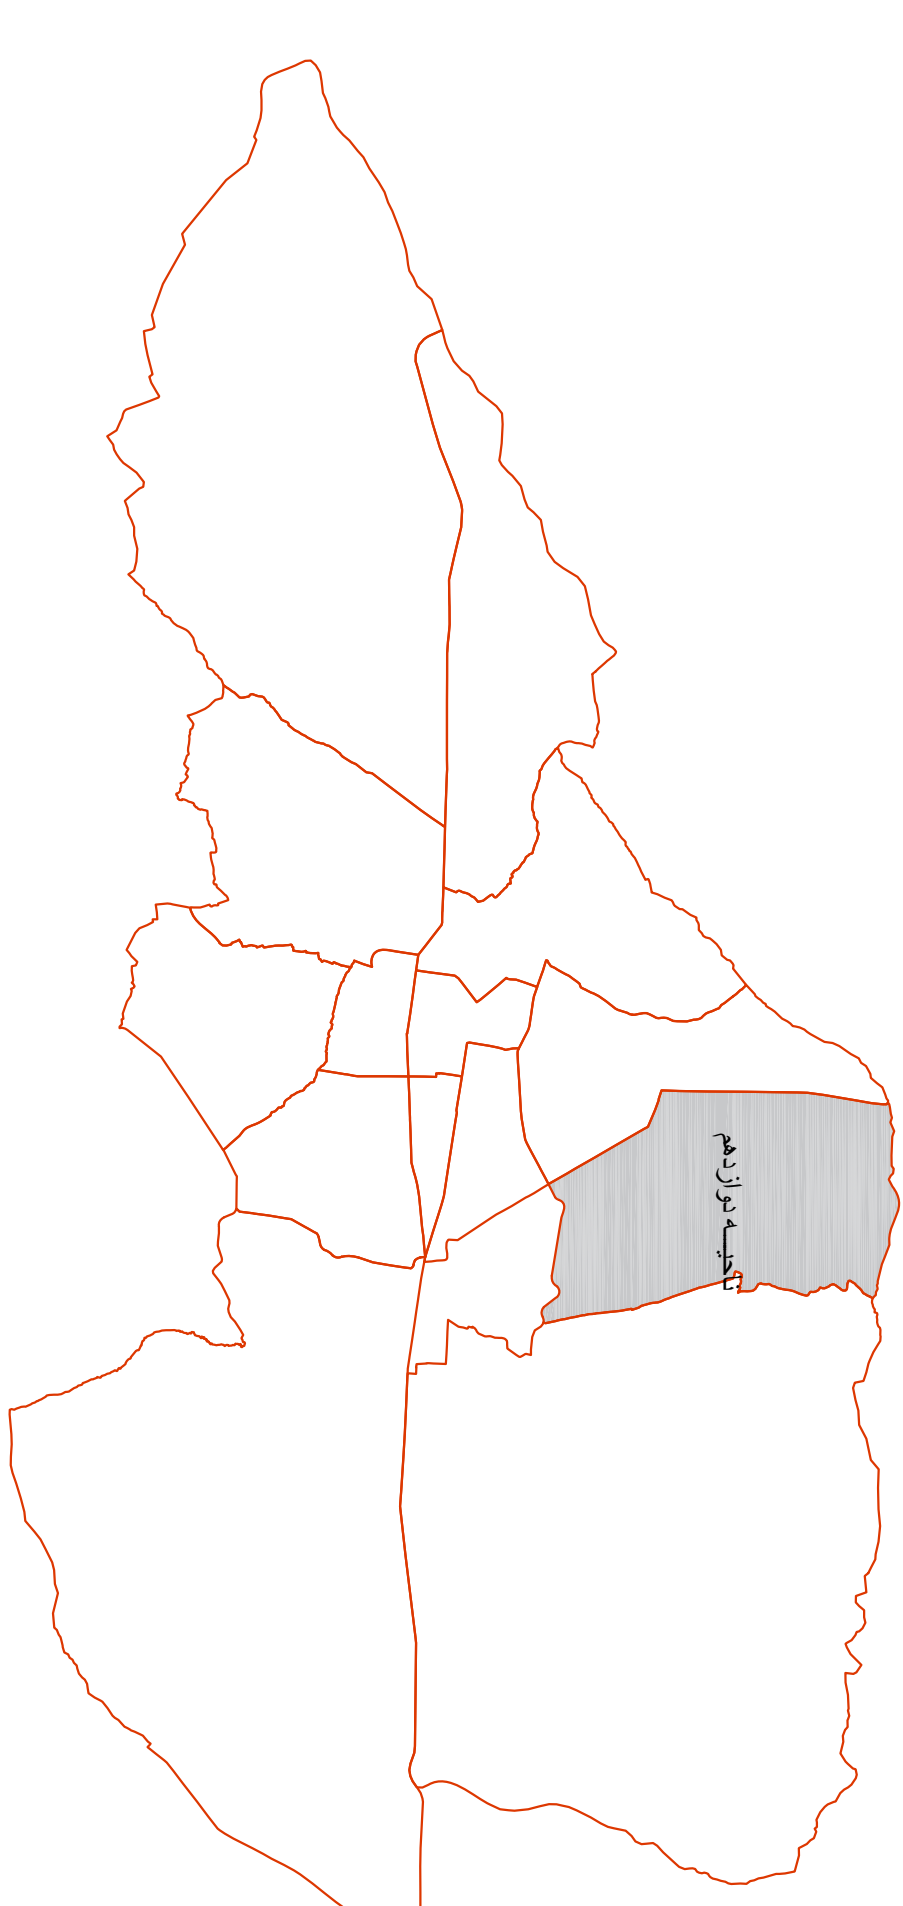

مقطع سرک های پیشنهادی

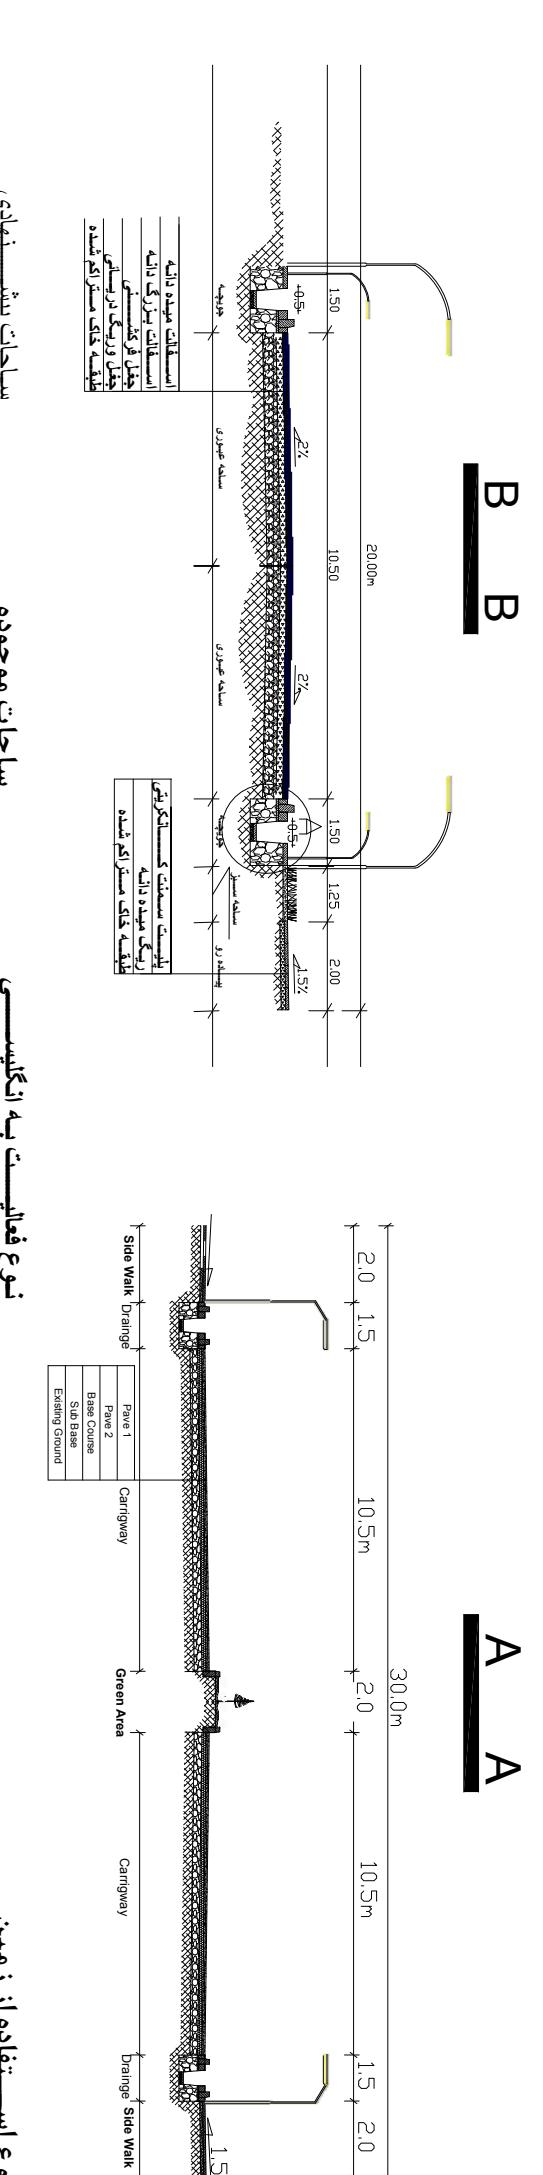

مناطق پیشنهادی	مناطق موجود	نوع فعالیت به تفکیک
M	M	MIXED R/C
R	R	Residential Area
UR	UR	UN-Planned Residential
C	C	Commercial Area
UG	UG	Urban Green
W	W	Natural hazard and Flood Area
HM	HM	Hills and Mountains
FA	FA	Natural hazard and Flood Area
Ce	Ce	Cemetery
S	S	SPOUR
PF	PF	Public Facilities
ED	ED	Education Higher
RE	RE	Religious and Mosque
H	H	Health
D	D	Seasonal water circulating Dam

سبک های پیشنهادی
سبک های موجود
نوع فعالیت به تفکیک

سبک های پیشنهادی	سبک های موجود
Main Road/Highway (60m)	Main Road/Highway (60m)
Major Arterial Road (40m)	Major Arterial Road (40m)
Collector & Distributor Road(25m)	Collector & Distributor Road(25m)
Collector & Distributor Road(20m)	Collector & Distributor Road(20m)
Collector & Distributor Road(15m)	Collector & Distributor Road(15m)
Collector Road (12m)	Collector Road (12m)
Collector Road (10m)	Collector Road (10m)
Collector Road (8m)	Collector Road (8m)
Bus Station	Bus Station

سیستمات منصور "تاری"
وزیر شهرداری ومسکن

حاجی محمد اکبر "احمدی"
مهندس شهرداری

ردیف	مختصات	مساحت	توضیحات
1	48.84	313.00	مختصات
2	47.79	313.00	مختصات
3	47.79	32.27	مختصات
4	46.4	32.27	مختصات
5	46.4	32.27	مختصات
6	46.0	32.27	مختصات
7	45.9	32.27	مختصات
8	45.9	32.27	مختصات
9	45.4	32.27	مختصات
10	45.4	32.27	مختصات
11	45.0	32.27	مختصات
12	45.0	32.27	مختصات
13	44.9	32.27	مختصات
14	44.9	32.27	مختصات
15	44.5	32.27	مختصات
16	44.5	32.27	مختصات

ردیف	مختصات	مساحت	توضیحات
17	44.5	32.27	مختصات
18	44.1	32.27	مختصات
19	44.1	32.27	مختصات
20	43.7	32.27	مختصات
21	43.7	32.27	مختصات
22	43.3	32.27	مختصات
23	43.3	32.27	مختصات
24	42.9	32.27	مختصات
25	42.9	32.27	مختصات
26	42.5	32.27	مختصات
27	42.5	32.27	مختصات
28	42.1	32.27	مختصات
29	42.1	32.27	مختصات
30	41.7	32.27	مختصات
31	41.7	32.27	مختصات
32	41.3	32.27	مختصات
33	41.3	32.27	مختصات
34	40.9	32.27	مختصات
35	40.9	32.27	مختصات
36	40.5	32.27	مختصات
37	40.5	32.27	مختصات
38	40.1	32.27	مختصات
39	40.1	32.27	مختصات
40	39.7	32.27	مختصات
41	39.7	32.27	مختصات
42	39.3	32.27	مختصات
43	39.3	32.27	مختصات
44	38.9	32.27	مختصات
45	38.9	32.27	مختصات
46	38.5	32.27	مختصات
47	38.5	32.27	مختصات
48	38.1	32.27	مختصات
49	38.1	32.27	مختصات
50	37.7	32.27	مختصات
51	37.7	32.27	مختصات
52	37.3	32.27	مختصات
53	37.3	32.27	مختصات
54	36.9	32.27	مختصات
55	36.9	32.27	مختصات
56	36.5	32.27	مختصات
57	36.5	32.27	مختصات
58	36.1	32.27	مختصات
59	36.1	32.27	مختصات
60	35.7	32.27	مختصات
61	35.7	32.27	مختصات
62	35.3	32.27	مختصات
63	35.3	32.27	مختصات
64	34.9	32.27	مختصات
65	34.9	32.27	مختصات
66	34.5	32.27	مختصات
